
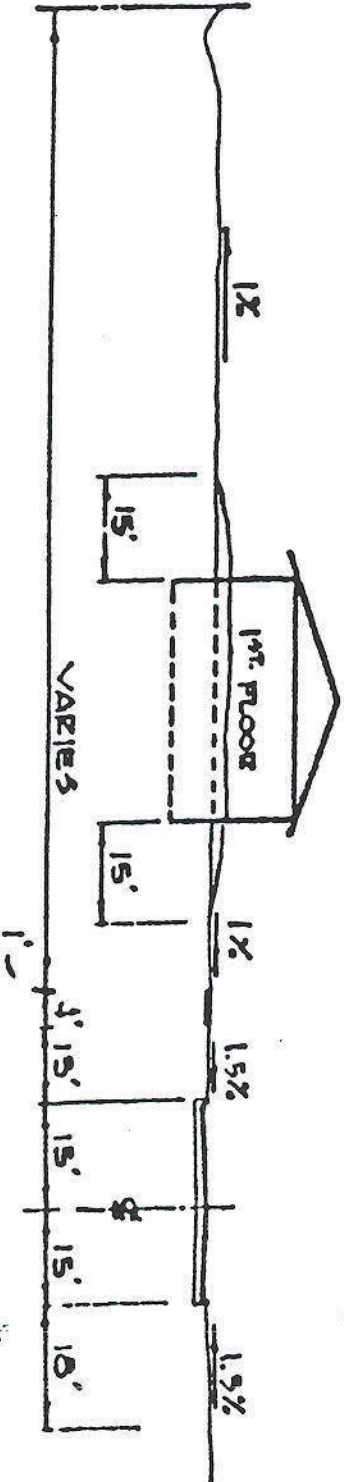


ALL SURFACE RUNOFF  
TO BE DIRECTED TO THE  
CITY RIGHT-OF-WAY.  
NO WATER MAY  
FLOW TO ADJOINING  
PROPERTIES.

REAR YARD  
CATCH BASIN

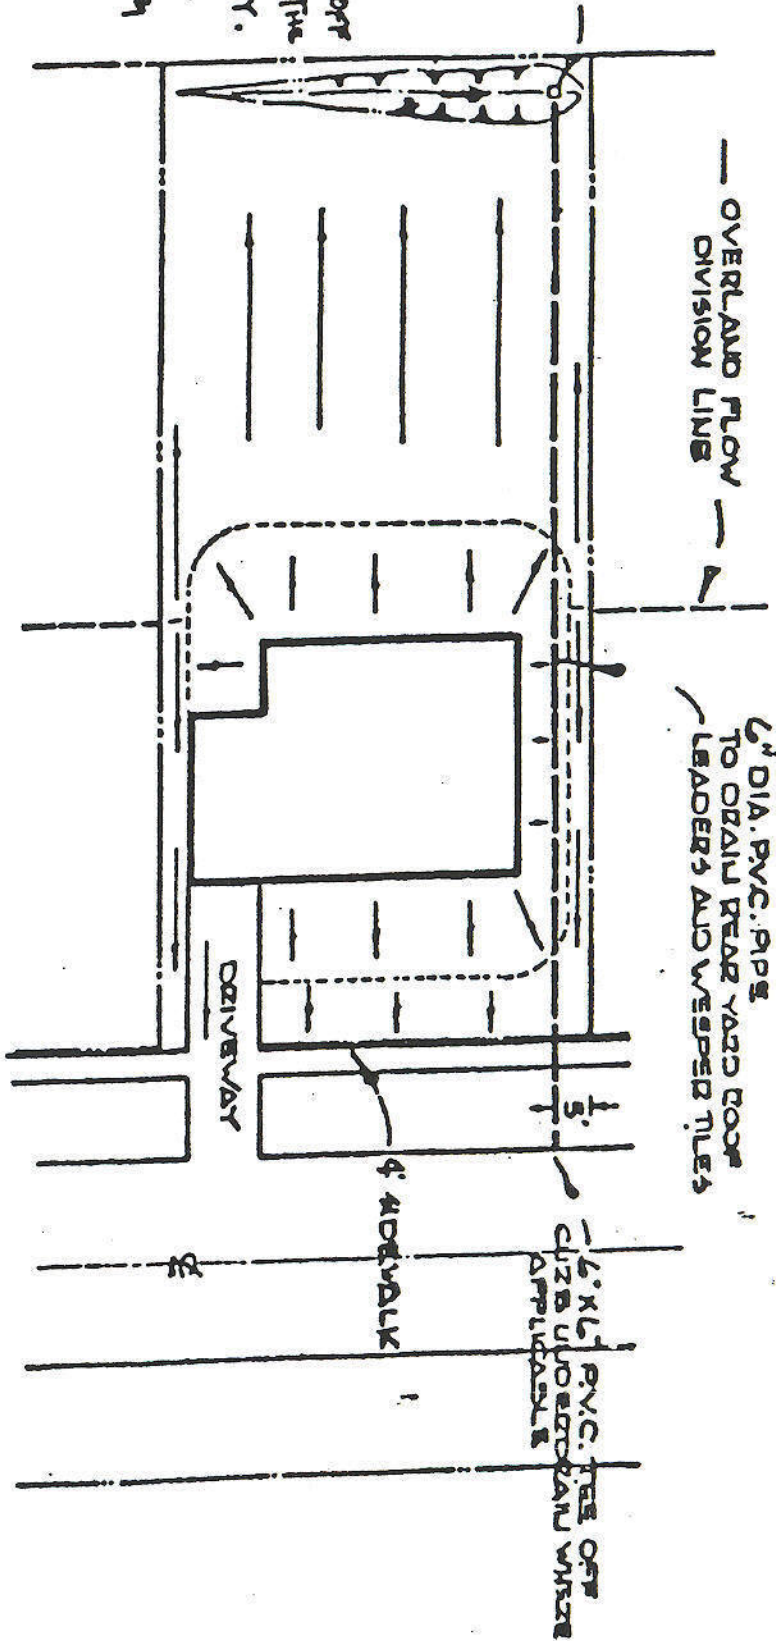

TYPICAL LOT GRADING DETAIL